

SCALE: 1" = 20'

ONE SHEET ONLY

RECORD OF SURVEY NO. 34-47

IN THE UNINCORPORATED TERRITORY OF THE
COUNTY OF MONO, STATE OF CALIFORNIA,
BEING A SURVEY OF A LOT LINE ADJUSTMENT
BETWEEN PARCEL 2 AS RECORDED IN M.B. 6,
PG. 39, OF MAPS AND PARCEL 5 AS RECORDED
IN M.B. 6, PG. 94 OF MAPS, IN THE OFFICE
OF THE COUNTY RECORDER.

RECORDER'S STATEMENT:

DOCUMENT NO. 5534
FILED THIS 14 DAY OF
August, 1992, AT 10:04
9 A.M., IN BOOK 2 OF
RECORD OF SURVEY MAPS AT
PAGE 126 AT THE REQUEST
OF GEORGE BOOTH.
FEE: \$ 5.00

RENN NOLAN,
MONO COUNTY RECORDER
BY: Sharon C. Warner
DEPUTY RECORDER

BASIS OF BEARINGS:

THE LINE FOR THE BASIS OF BEARINGS OF THIS MAP
IS THE SOUTH LINE OF PARCEL 2 THAT BEARS
N 88°40'23" E AS RECORDED IN M.B. 6,
AT PAGE 39.

SURVEYOR'S STATEMENT:

THIS MAP CORRECTLY REPRESENTS A SURVEY MADE BY
ME OR UNDER MY DIRECTION IN CONFORMANCE WITH THE
REQUIREMENTS OF THE LAND SURVEYORS ACT AT THE
REQUEST OF GEORGE BOOTH IN APRIL, 1992.

Andrew K. Holmes 5/21/92
ANDREW K. HOLMES
L.S. NO. 4428
L.C. EXP. 9-30-93

COUNTY SURVEYOR'S STATEMENT:

THIS MAP HAS BEEN EXAMINED IN ACCORDANCE WITH
SECTION 8766 OF THE LAND SURVEYOR'S ACT THIS
27TH DAY OF May, 1992.




James M. Ward
JAMES M. WARD
COUNTY SURVEYOR
Exp 12-31-93

MONUMENTATIONS:

- = INDICATES SET 1" IRON PIPE AND TAG "LS 4428".
- ⊙ = INDICATES SET LEAD AND TAG "LS 4428".
- = INDICATES FOUND MONUMENT AS SHOWN HEREON.

MONUMENTATIONS:

- (M) = INDICATES MEASURED.
- (R) = INDICATES RECORD INFORMATION PER M.B.
6, AT PAGE 94, O.R.

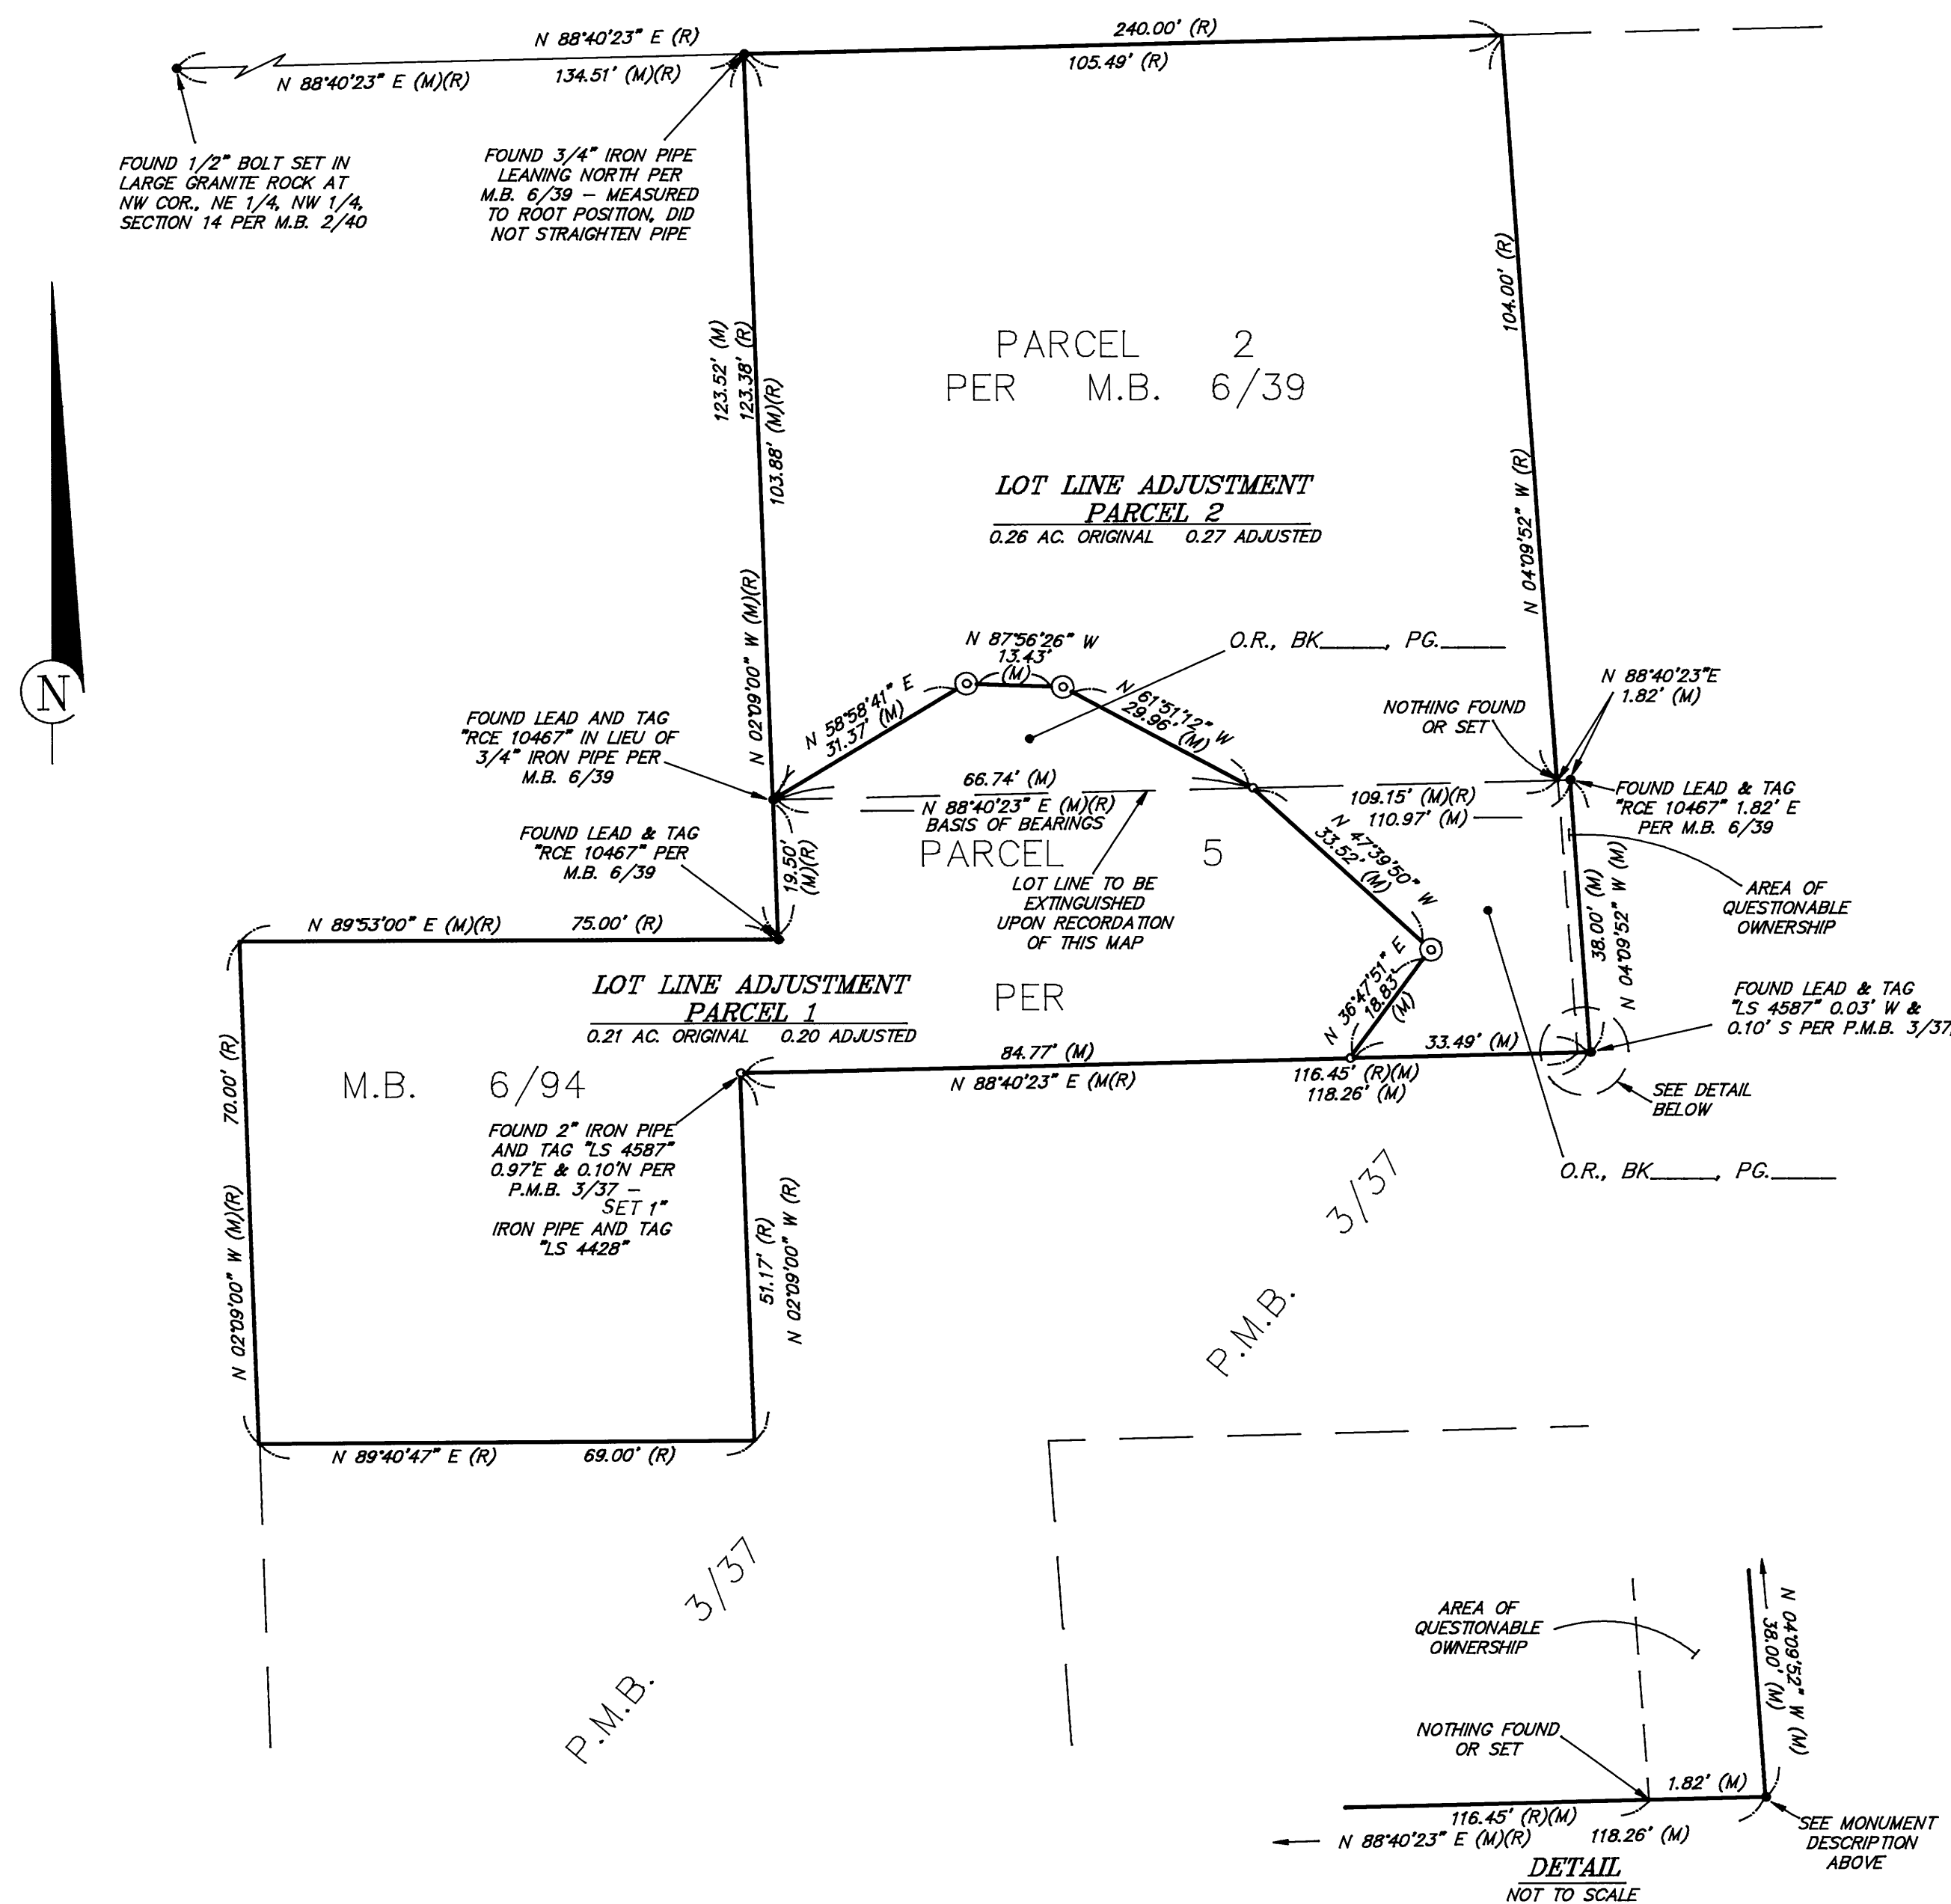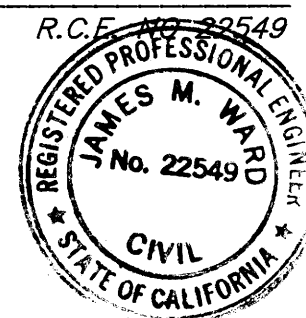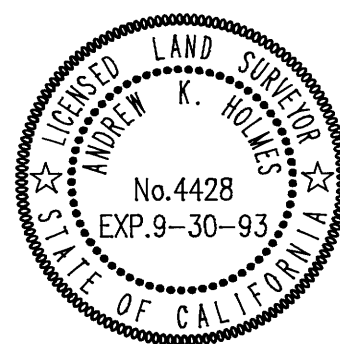

R.S.M.B. 2, PG. 126,
MONO COUNTY